

MOSES KING BRICK & TILE WORKS

NATIONAL HISTORIC DISTRICT

730 - 738 North Coal Street
Colchester, Illinois 62326

Illustrations

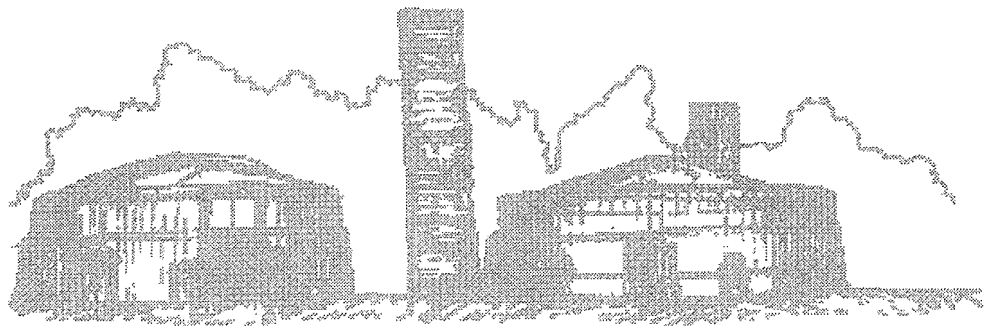


Illustration 3

Site Survey Map

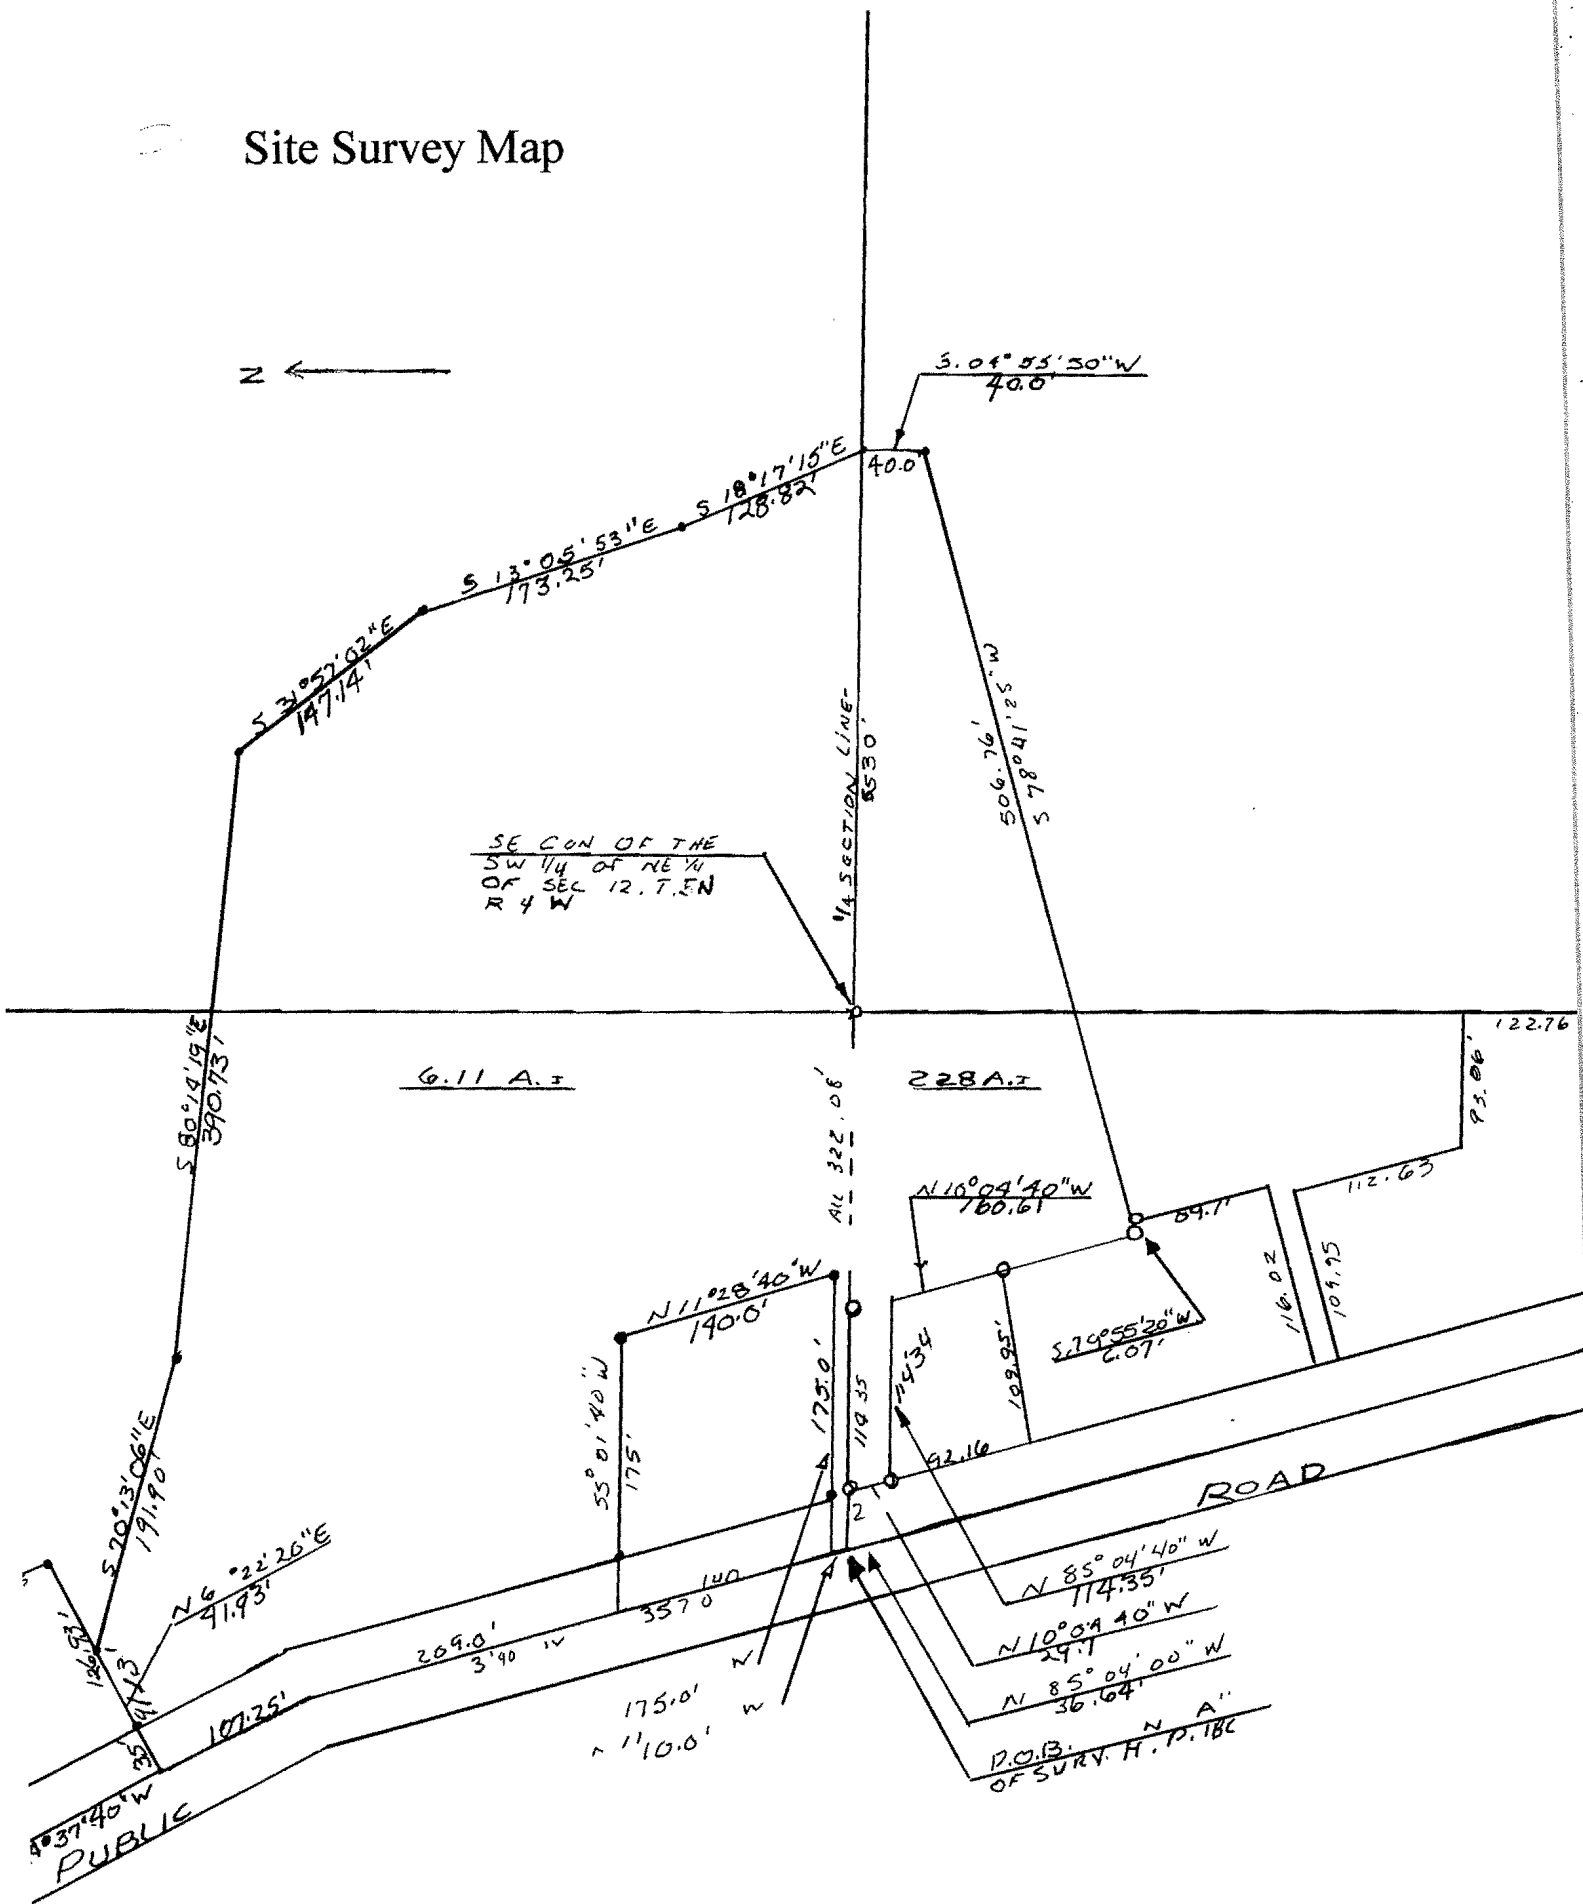


Illustration 4

Boundary Description

Scale 1" = 264'



SWNE

SENE

10 a (1899)

6.64 a (1896)

10 a (1876)

Vinegar Knob

Clay Pit

Mt. Auburn
Cemetery


3.10 a (1884)

2.92 a (1883)

6.10 a (1922)

NWSE

NESE

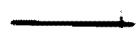 Site Boundary Survey
8.89 a

Legal Description:

S12 T5N R4W

1. 6.11 A Tract PT Lot A SW NE & SE NE
2. Pt Sub Lot NW SE & PT Lot 1 & 2 NE SE
3. NW Cor Lot 1 Lot 1 NW SE
4. Lot 2 Sub N Pt Lot 1 NW SE

Colchester, Illinois

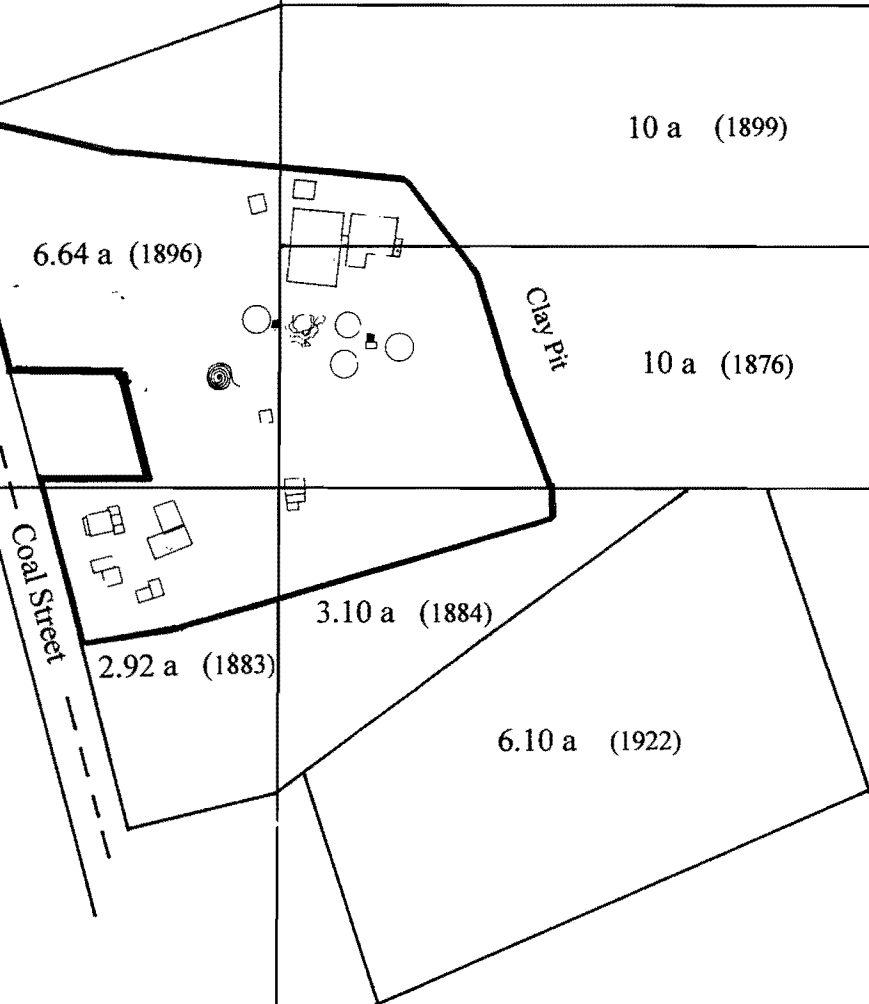


Illustration 5

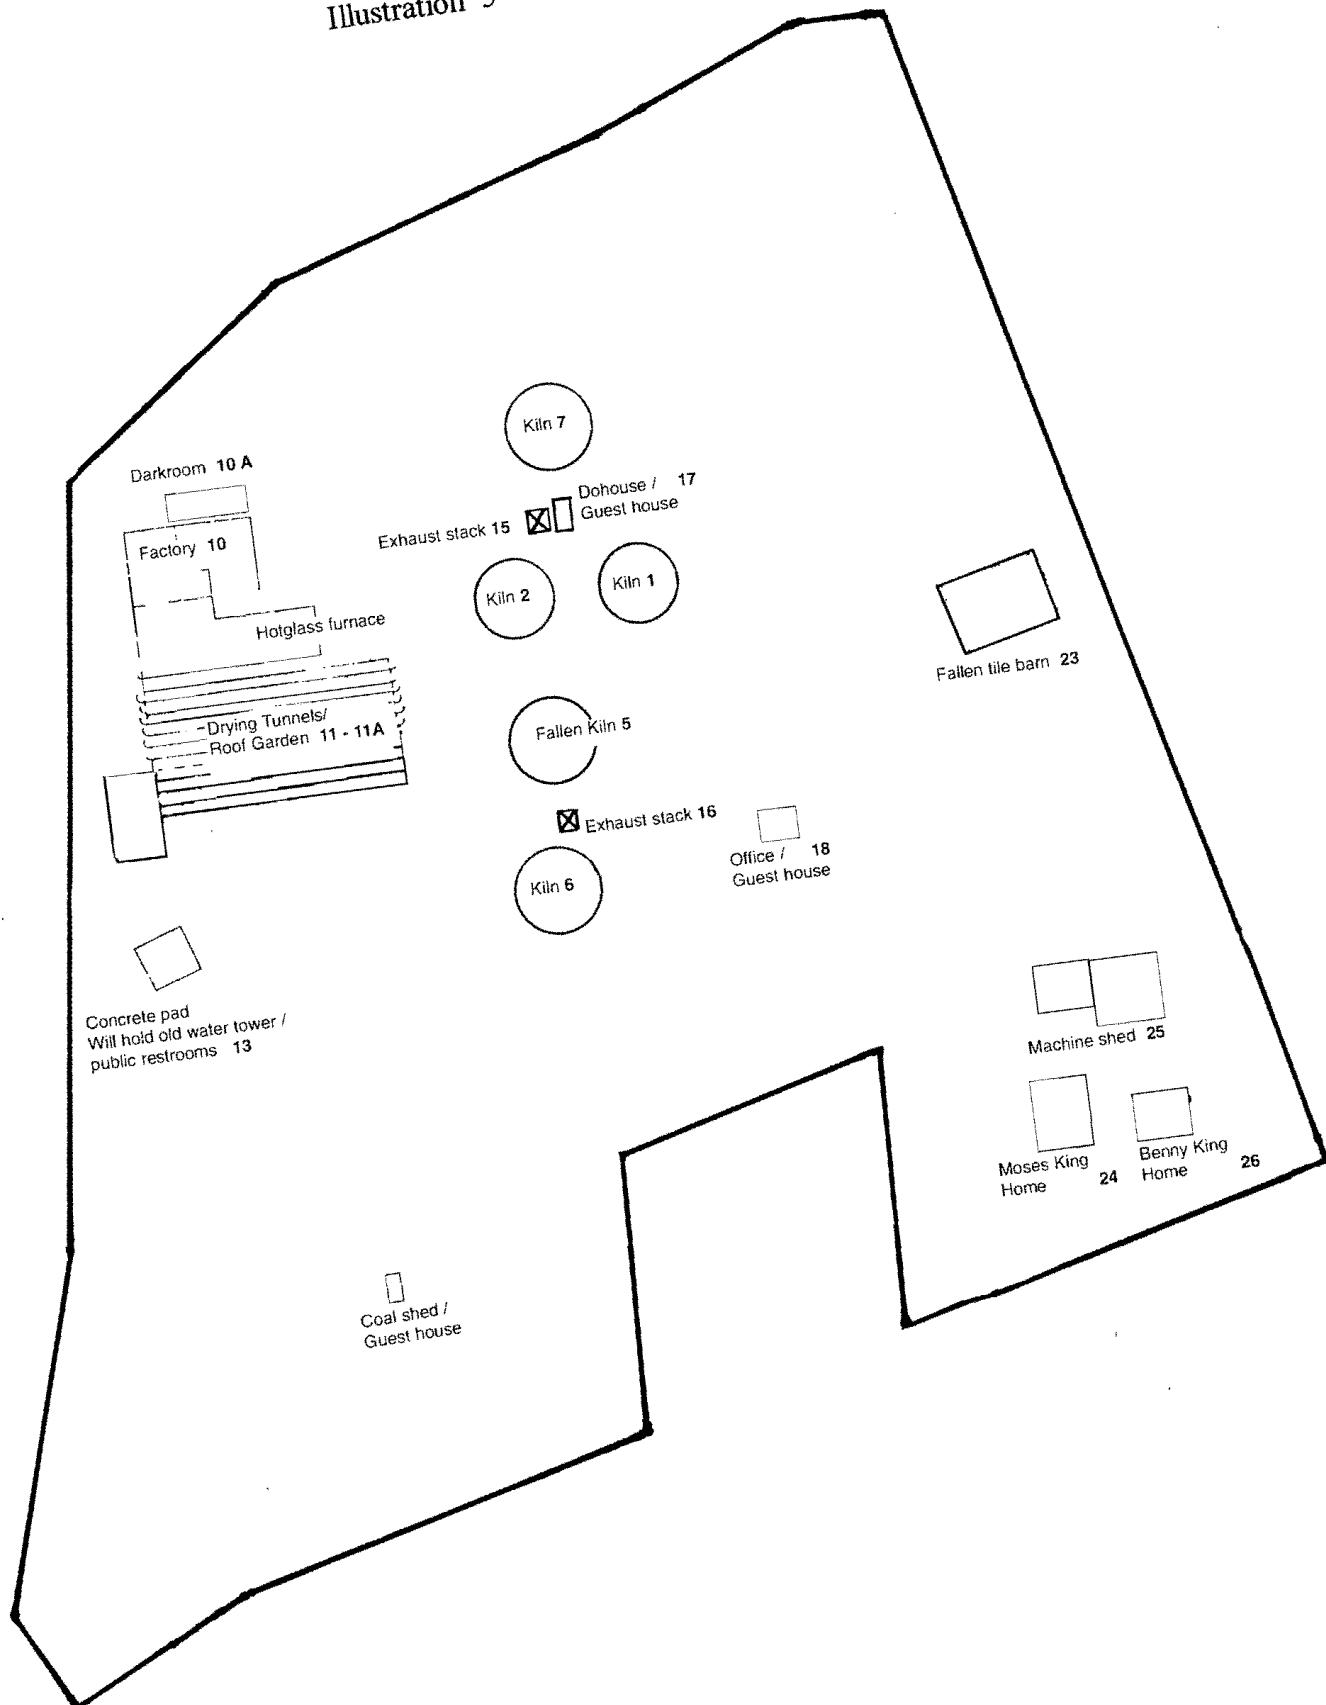


Illustration 6



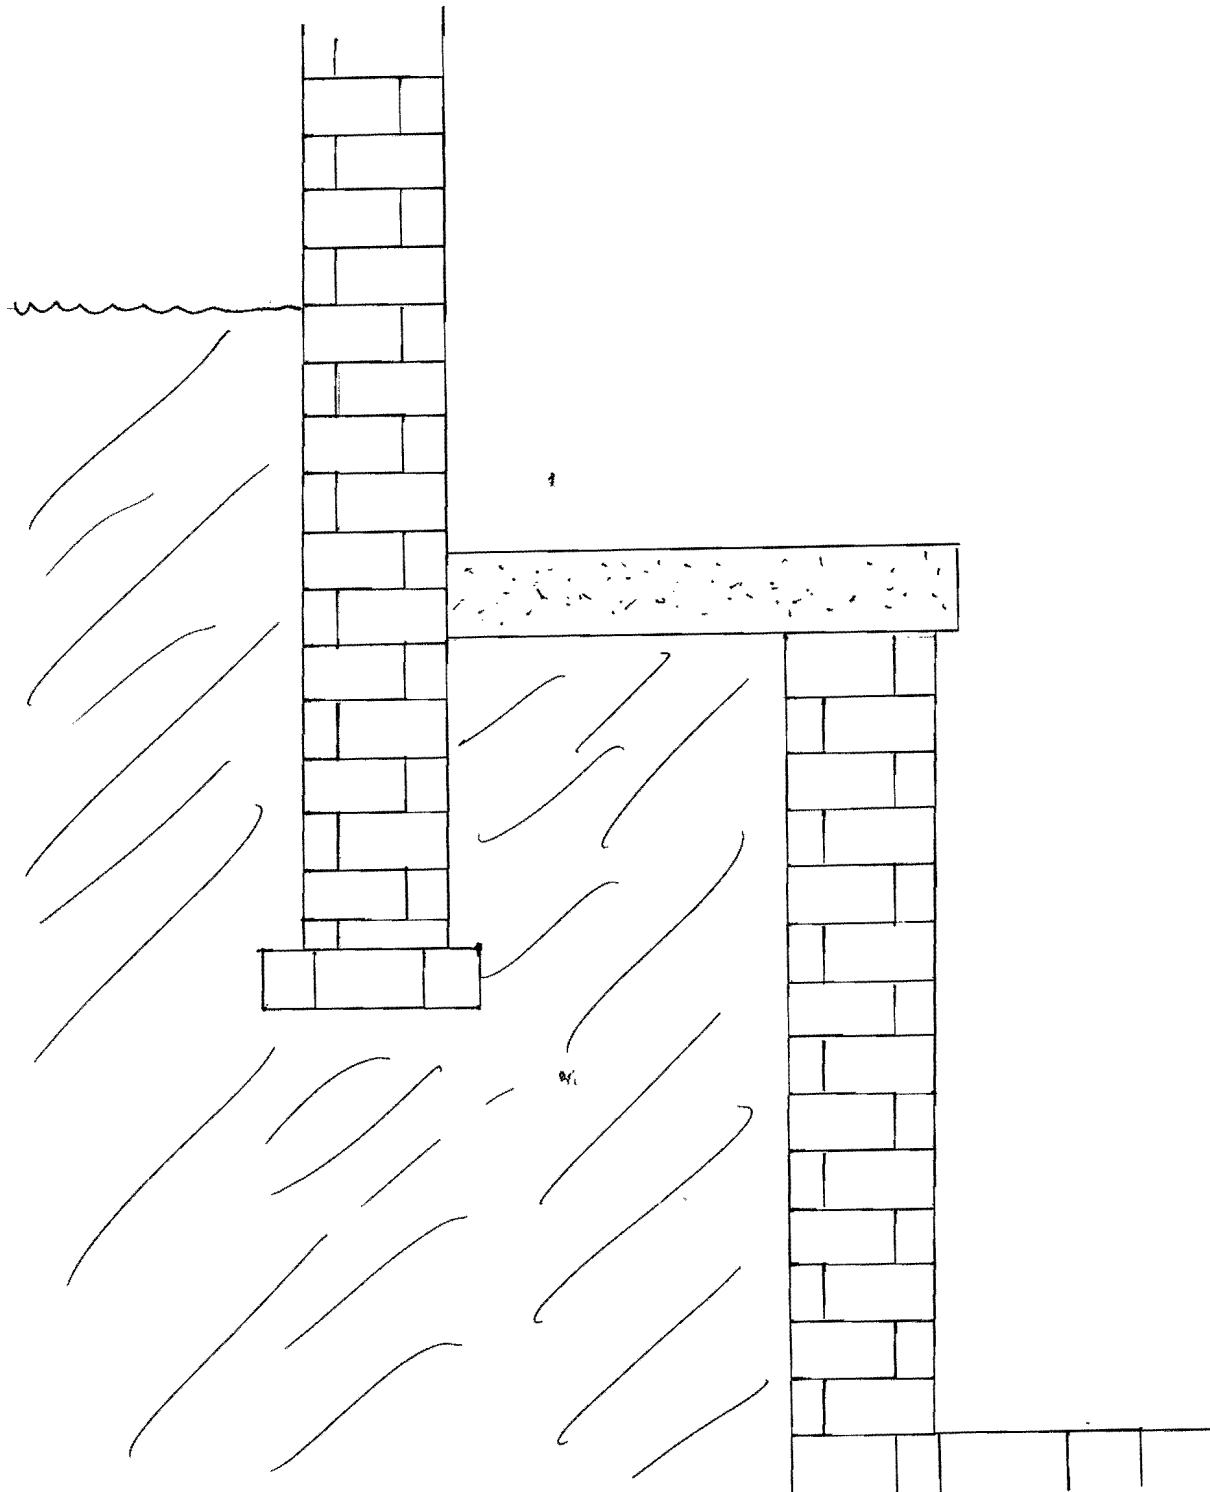


Illustration 7

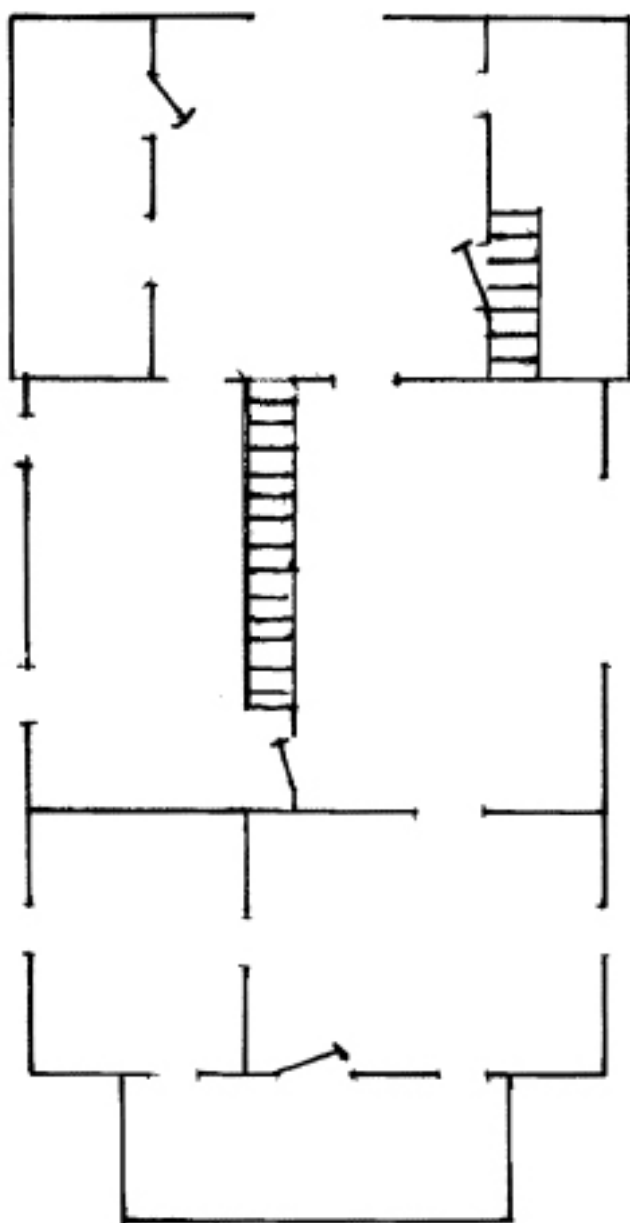

Downstairs

House floor plan c.1900

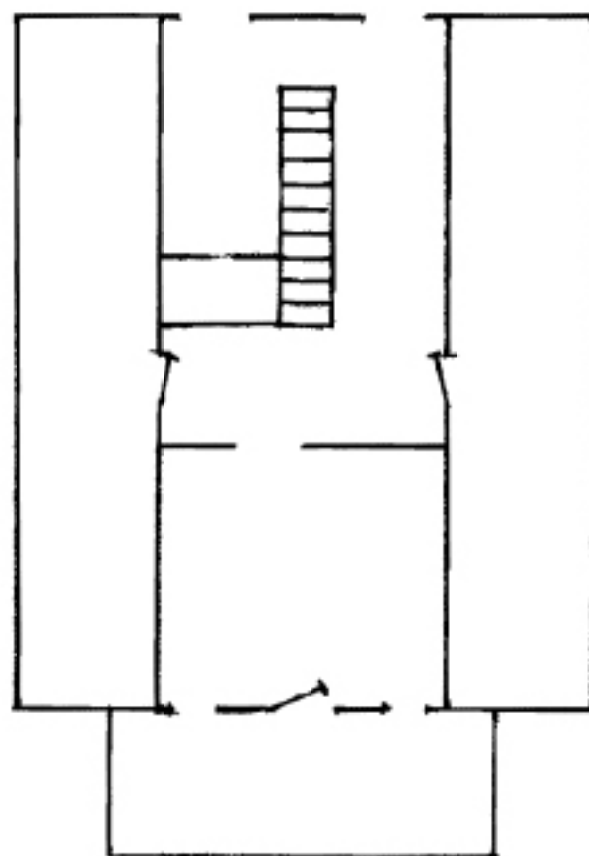

Upstairs

Illustration 8

